



ALL DIMENSIONS ARE TO BE CHECKED ON SITE
 SCALED DIMENSIONS ARE NOT TO BE USED
 PROPOSALS ARE SUBJECT TO SITE SURVEY
 AND STATUTORY APPROVALS

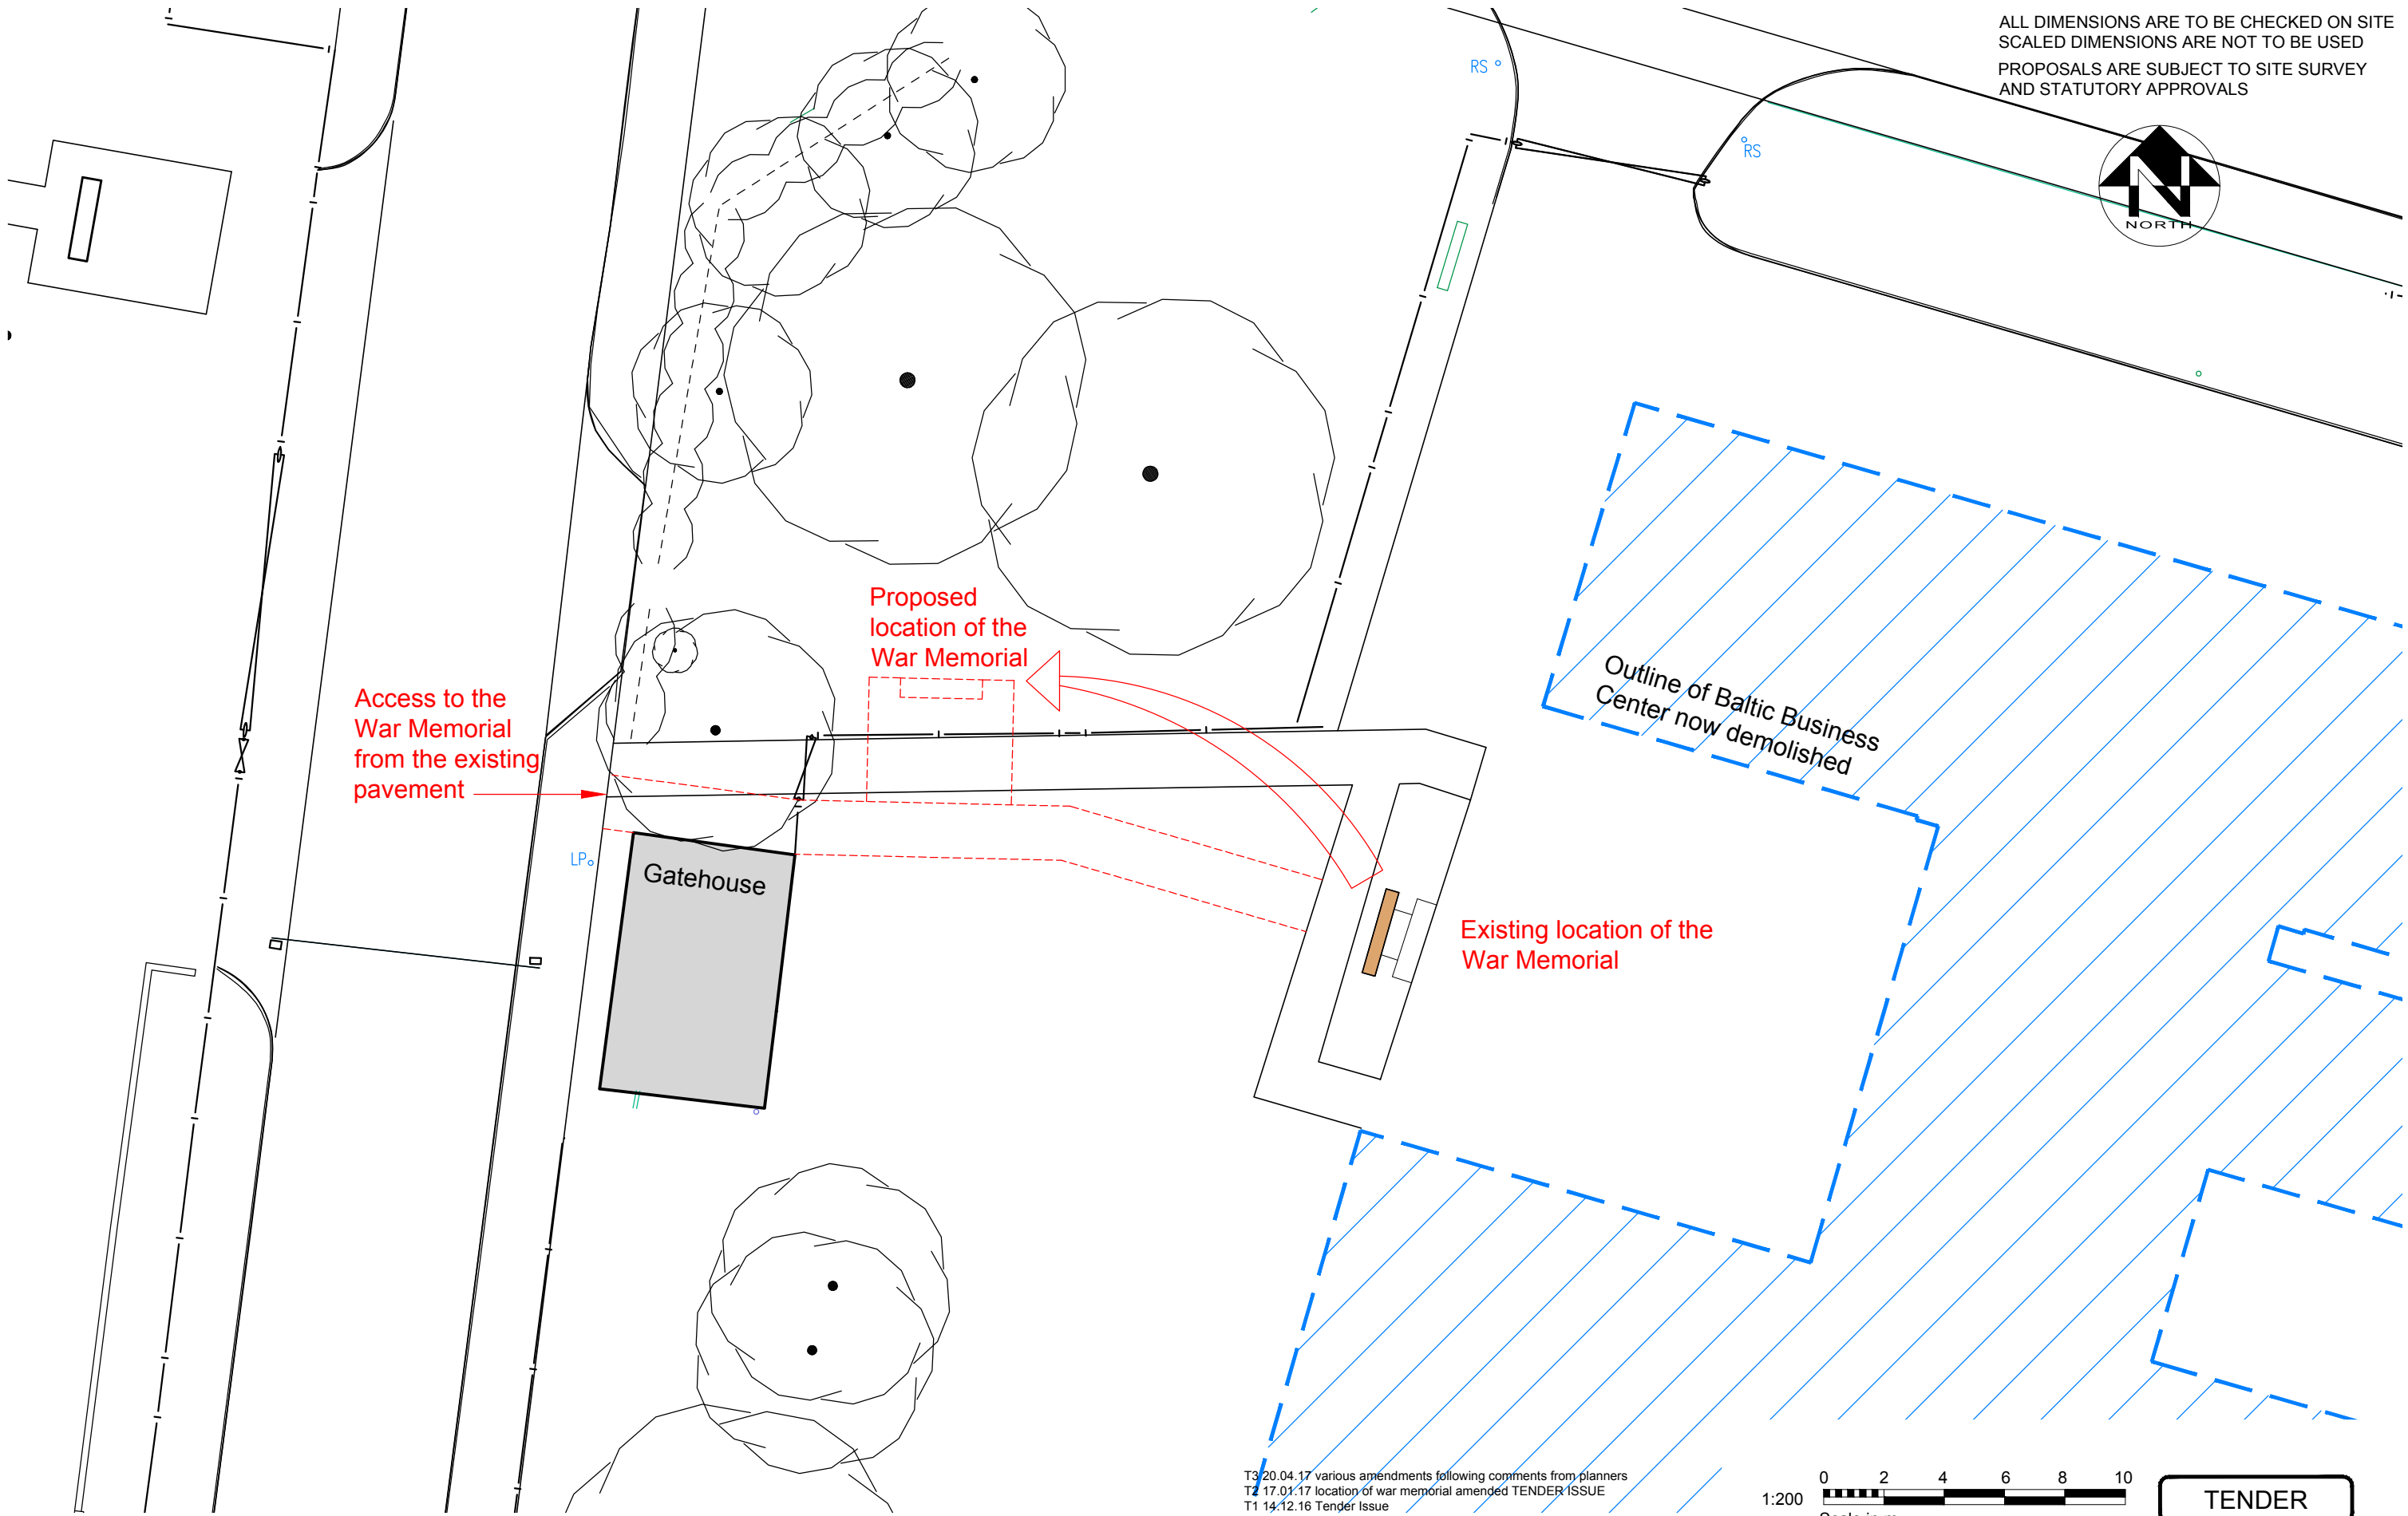

T3 20.04.17 various amendments following comments from planners
 T2 17.01.17 location of war memorial amended TENDER ISSUE
 T1 14.12.16 Tender Issue
 P1 26.10.16 first issue



TENDER

 Chartered Architects	Keel Row 4 The Watermark Gateshead NE11 9SZ Tel. 0191 461 1411 Fax. 0191 460 5223 architects@belsham.com	PROPOSED DEVELOPMENT SALTMEADOWS ROAD INDUSTRIAL ESTATE	DRAWN AP DATE 09.11.16
		WAR MEMORIAL RE-LOCATION	SCALE 1:200 @A3 CHECK PW
THIS DRAWING IS COPYRIGHT		1317	(S)08 T3